
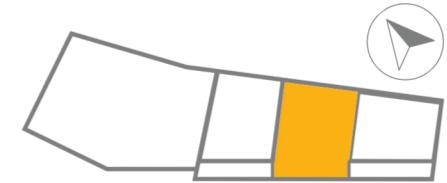


Maßstab 1:100

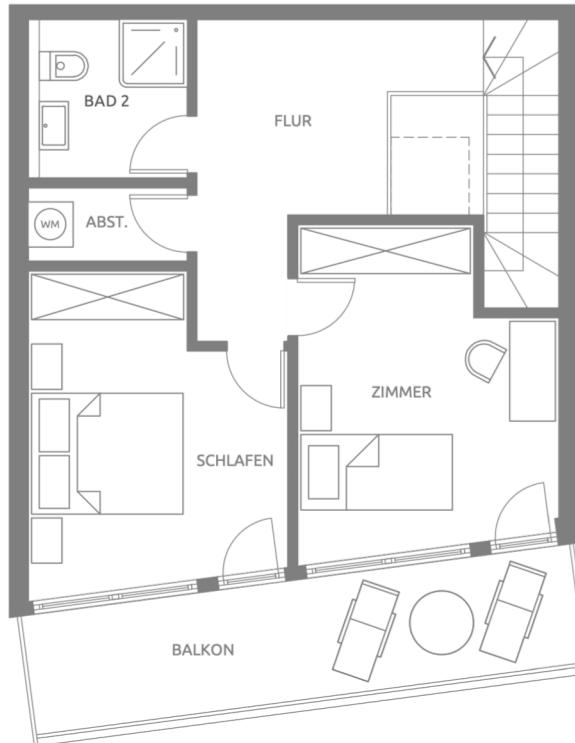

WOHNUNG NR. 8.1
3 ZIMMER / ERDGESCHOSS / 1. OBERGESCHOSS

KOCHEN	ca. 13,67 m ²
DURCHGANG	ca. 8,13 m ²
WOHNEN / ESSEN	ca. 33,29 m ²
BAD 1	ca. 1,56 m ²
FLUR	ca. 3,92 m ²
VORGARTEN (0% von 9,31)	ca. 0,00 m ²

WOHNFLÄCHE - EG **ca. 59,57 m²**



Maßstab 1:100


WOHNUNG NR. 8.2
3 ZIMMER / ERDGESCHOSS / 1. OBERGESCHOSS

BAD 2	ca. 4,49 m ²
ABST.	ca. 2,14 m ²
FLUR	ca. 8,10 m ²
SCHLAFEN	ca. 14,47 m ²
ZIMMER	ca. 14,12 m ²
BALKON (1/3 von 11,22)	ca. 3,74 m ²

WOHNFLÄCHE - 1. OG ca. 47,06 m²
GESAMTWOHNFLÄCHE ca. 107,63 m²